

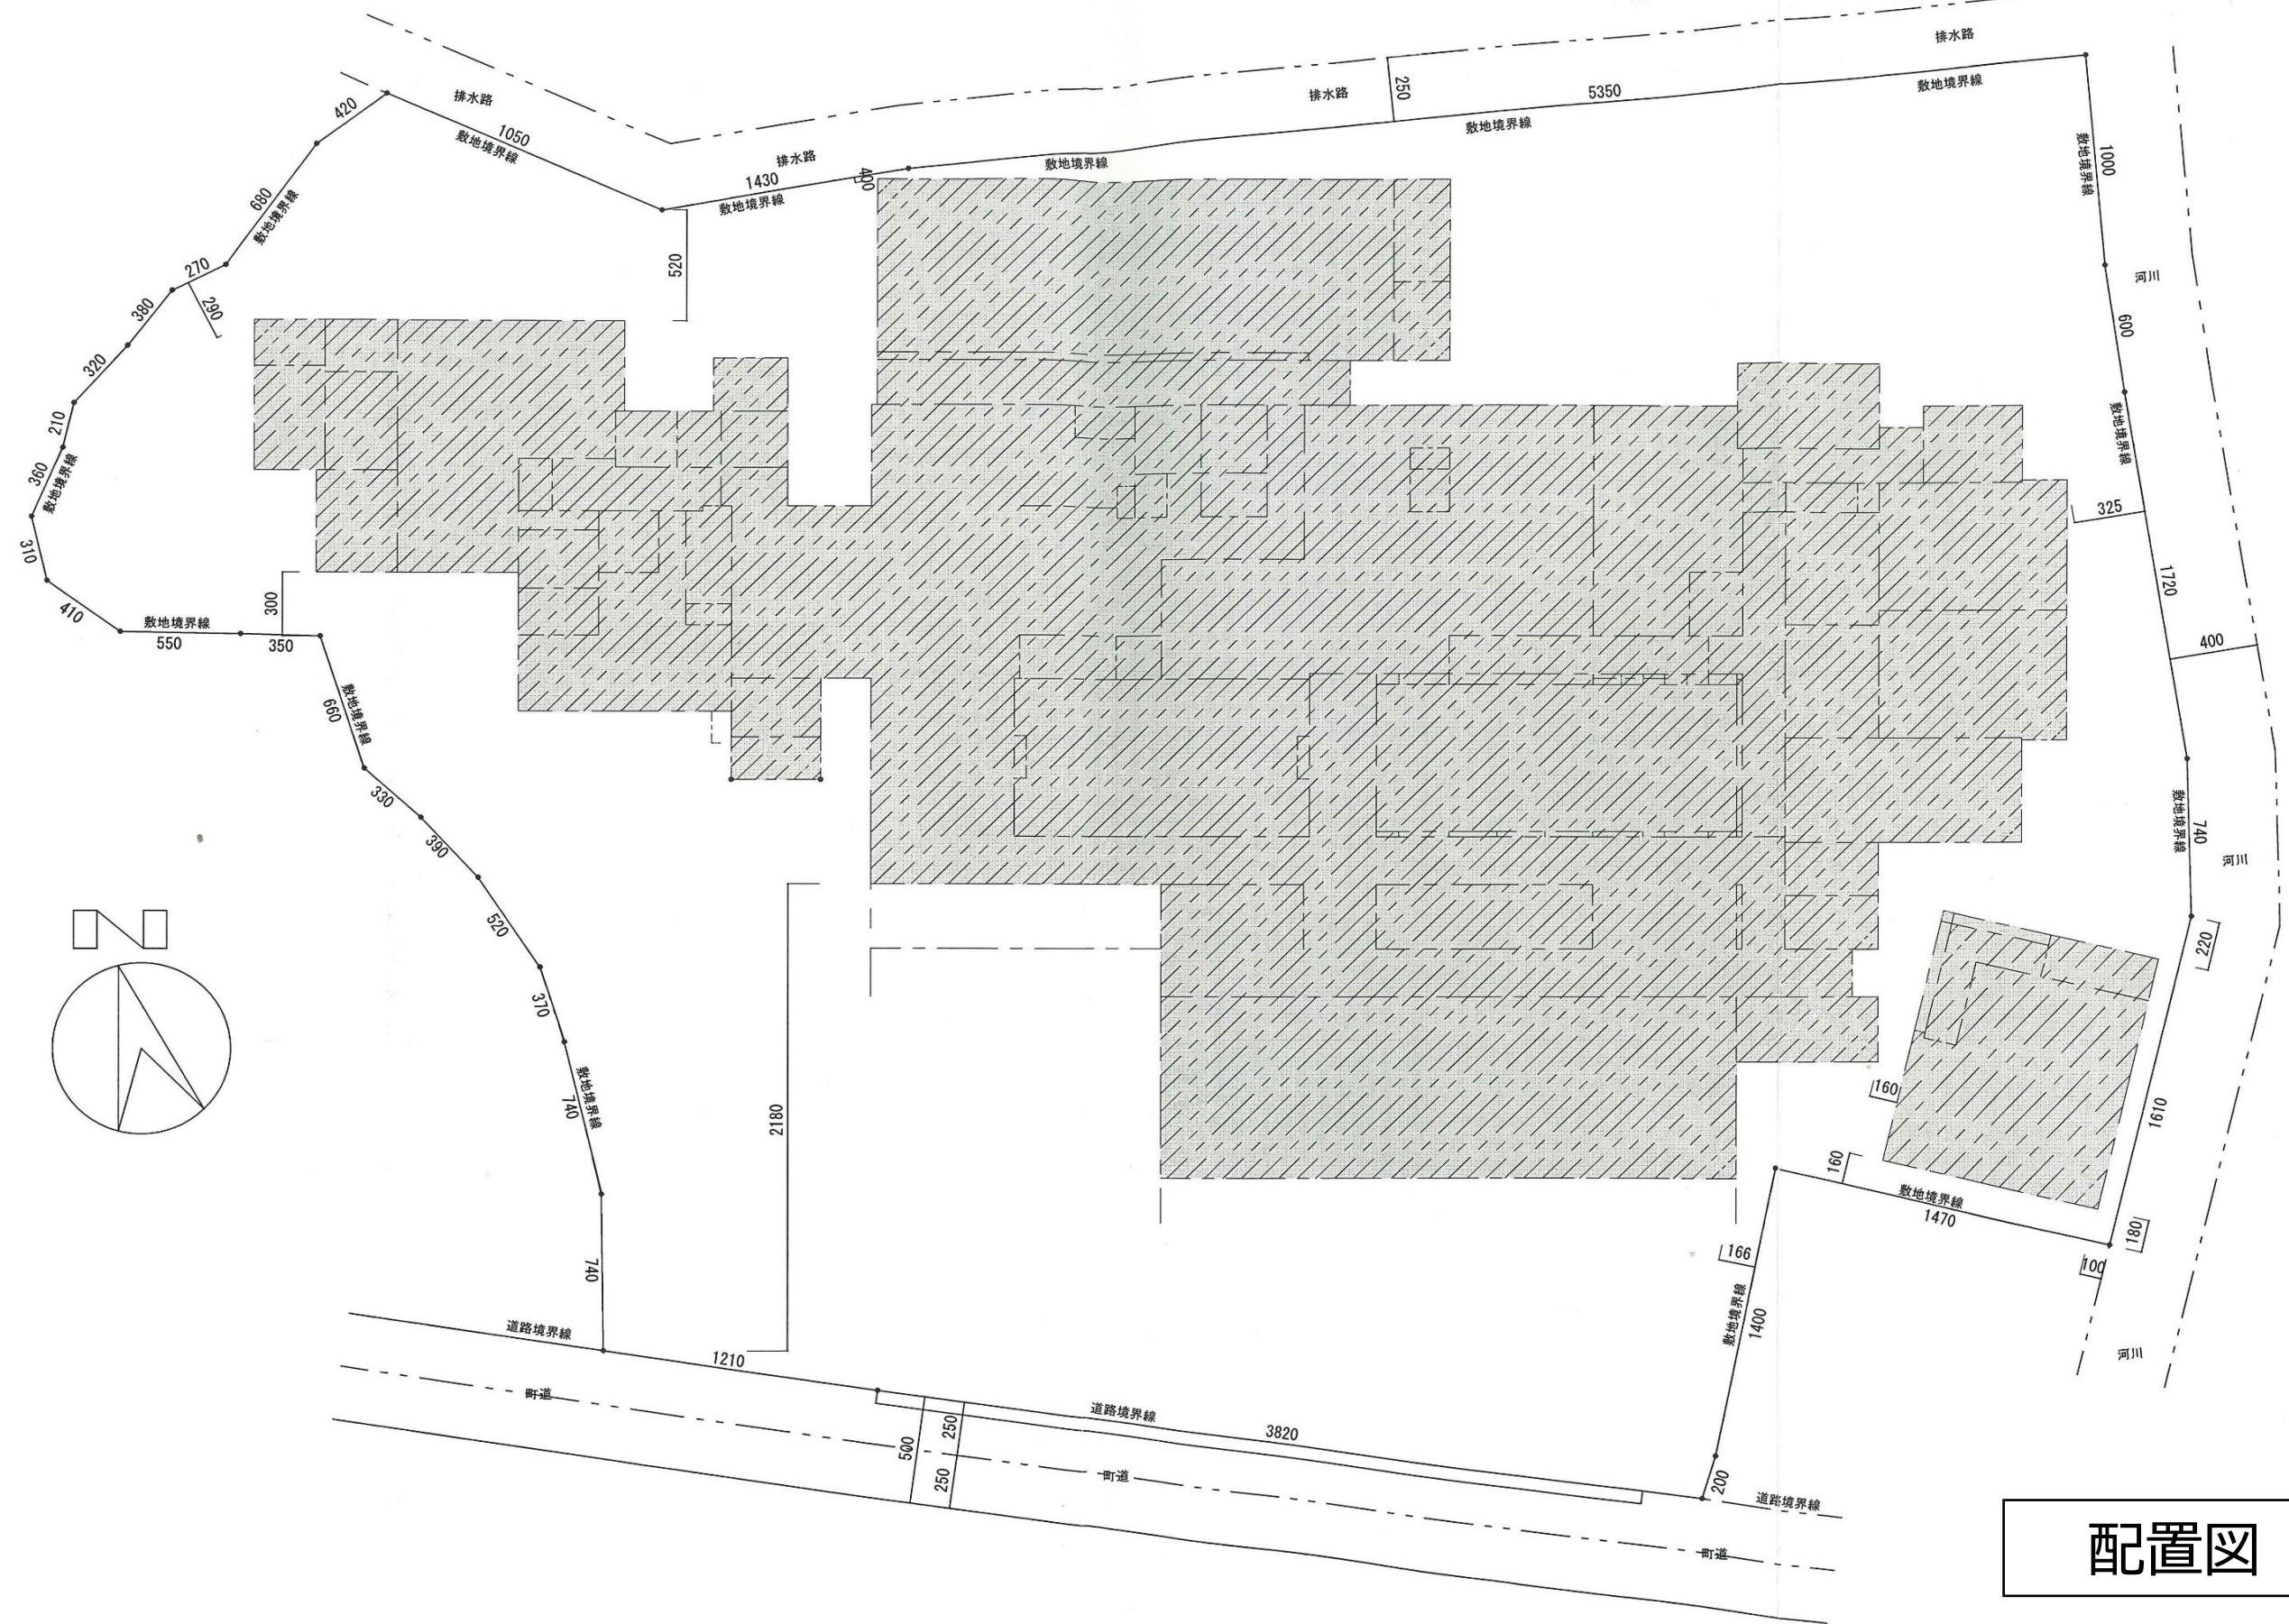



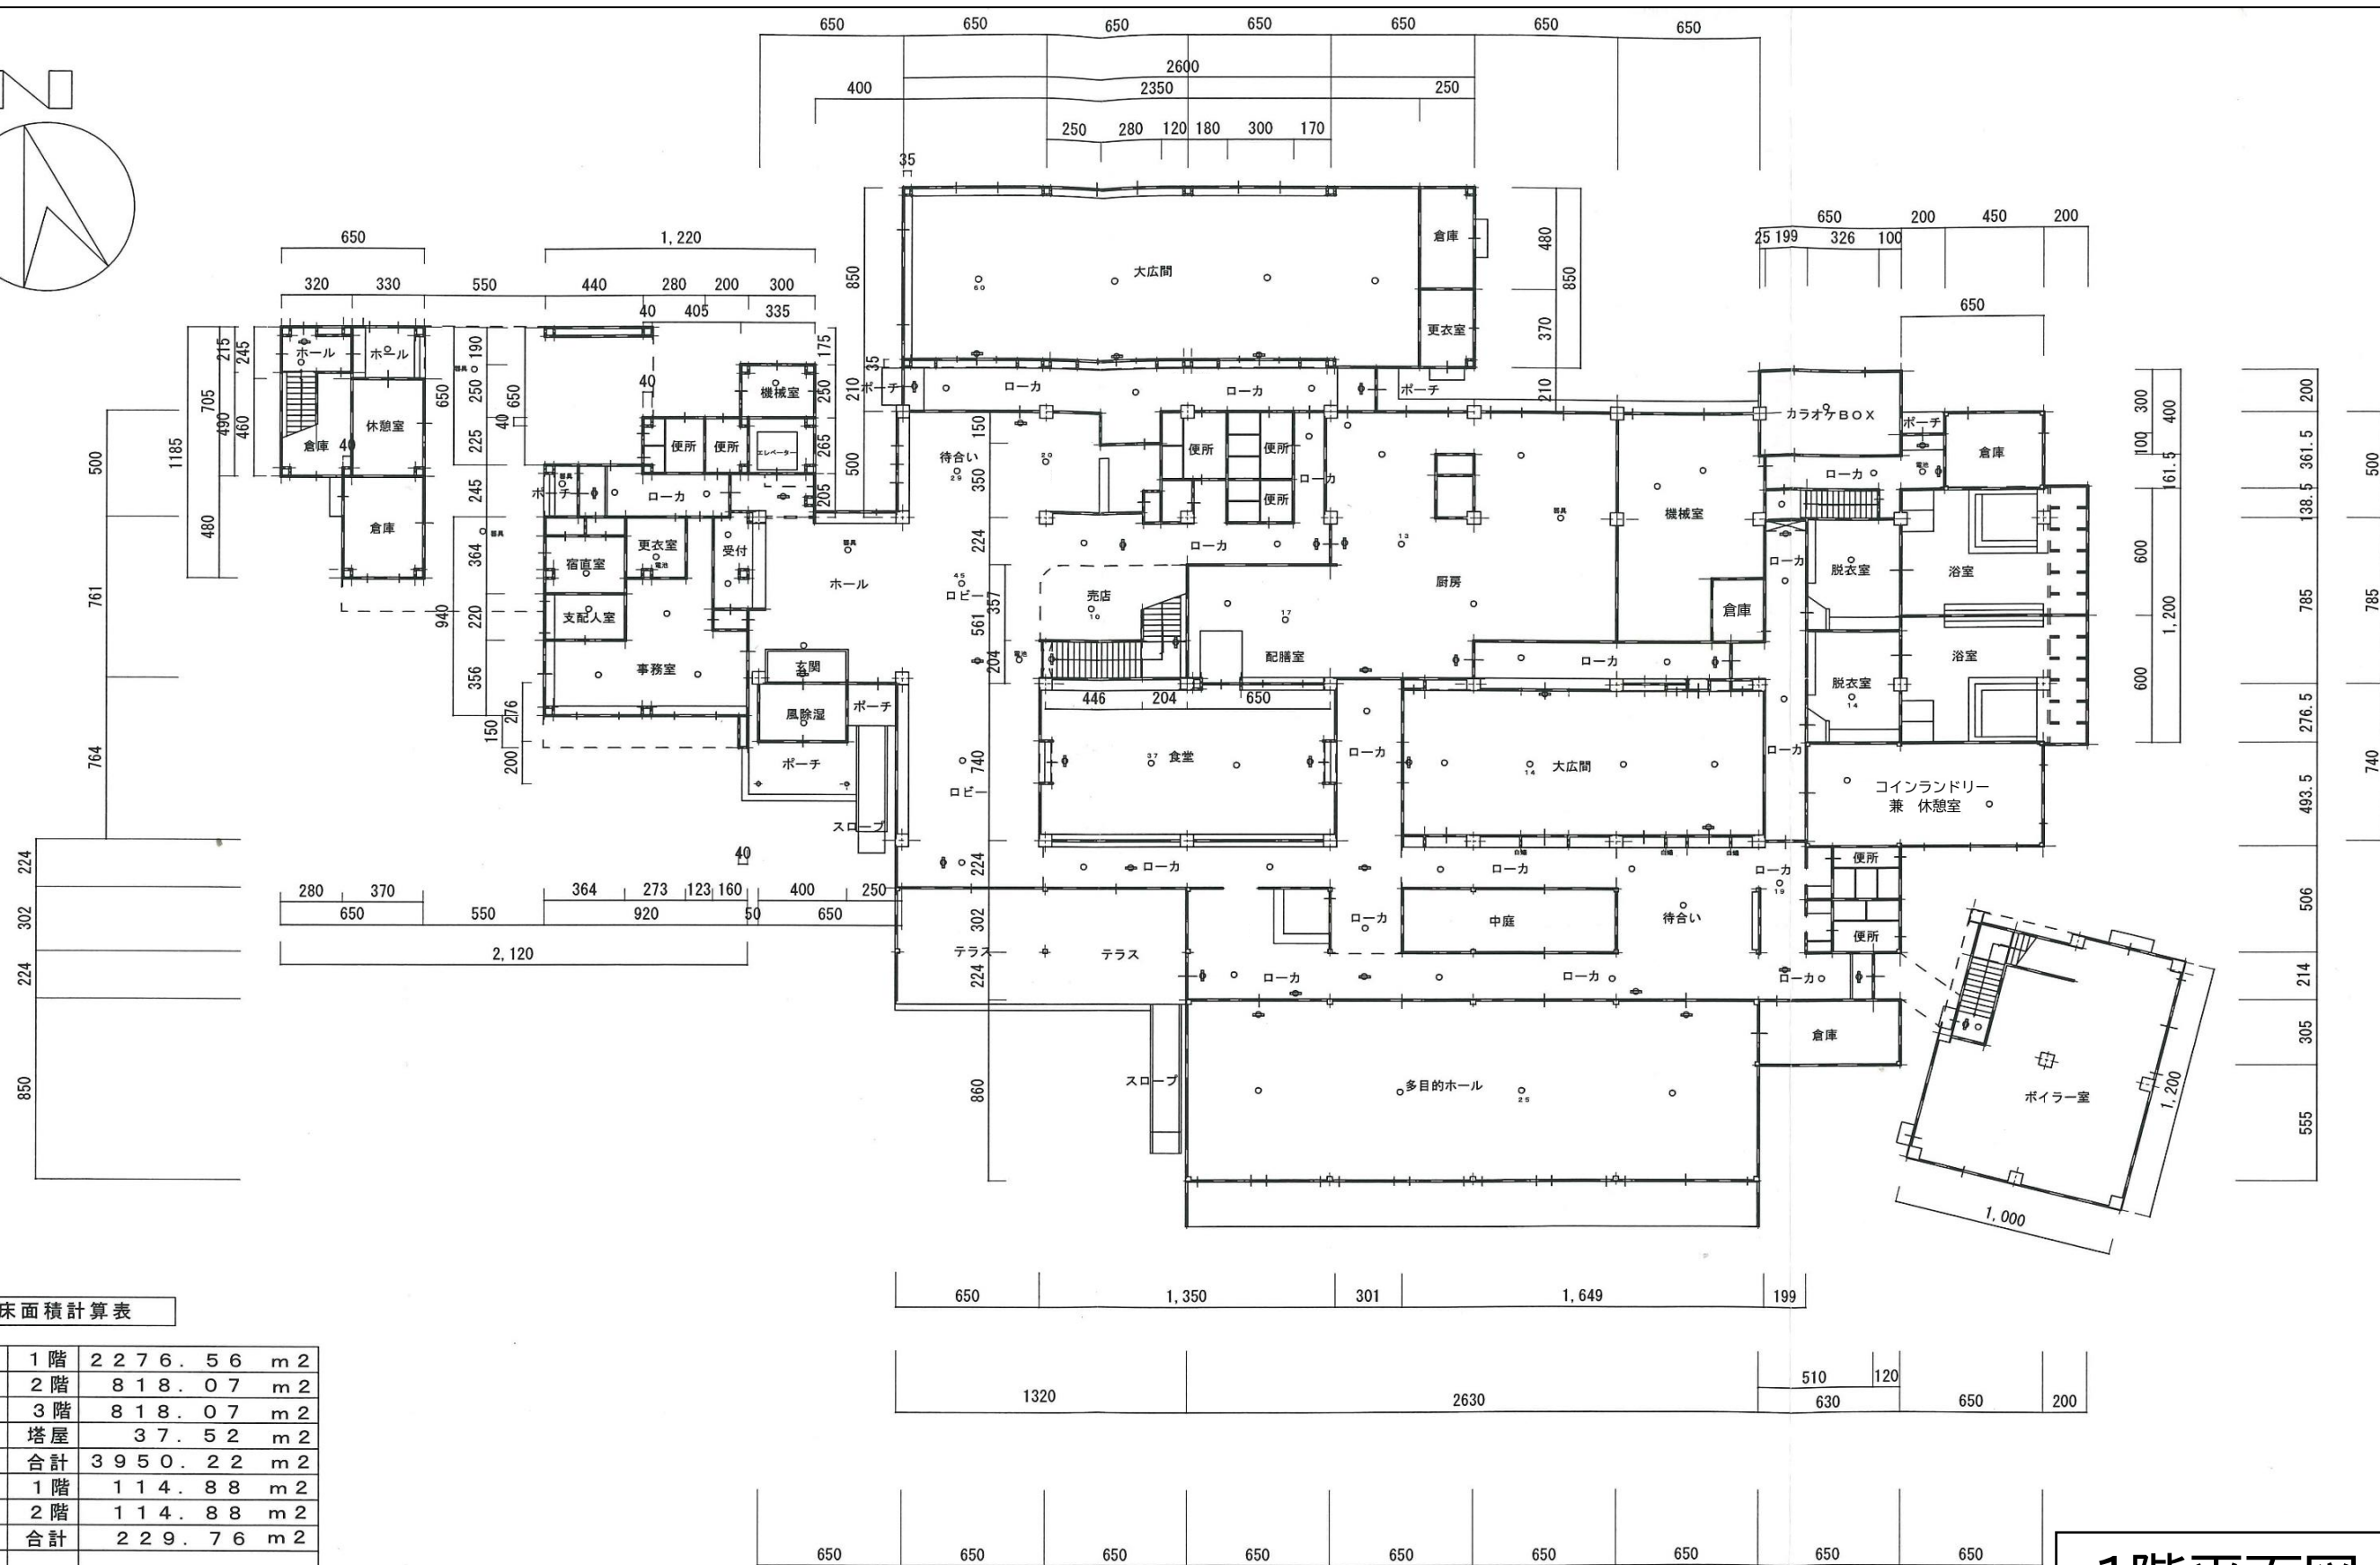


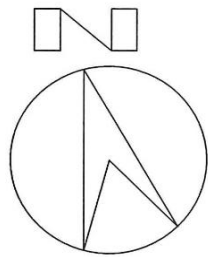



床面積計算表

宿舎	1階	2276.56	m ²
	2階	818.07	m ²
	3階	818.07	m ²
	塔屋	37.52	m ²
	合計	3950.22	m ²
浴室	1階	114.88	m ²
	2階	114.88	m ²
	合計	229.76	m ²
	総合計	4179.98	m ²






1階平面図

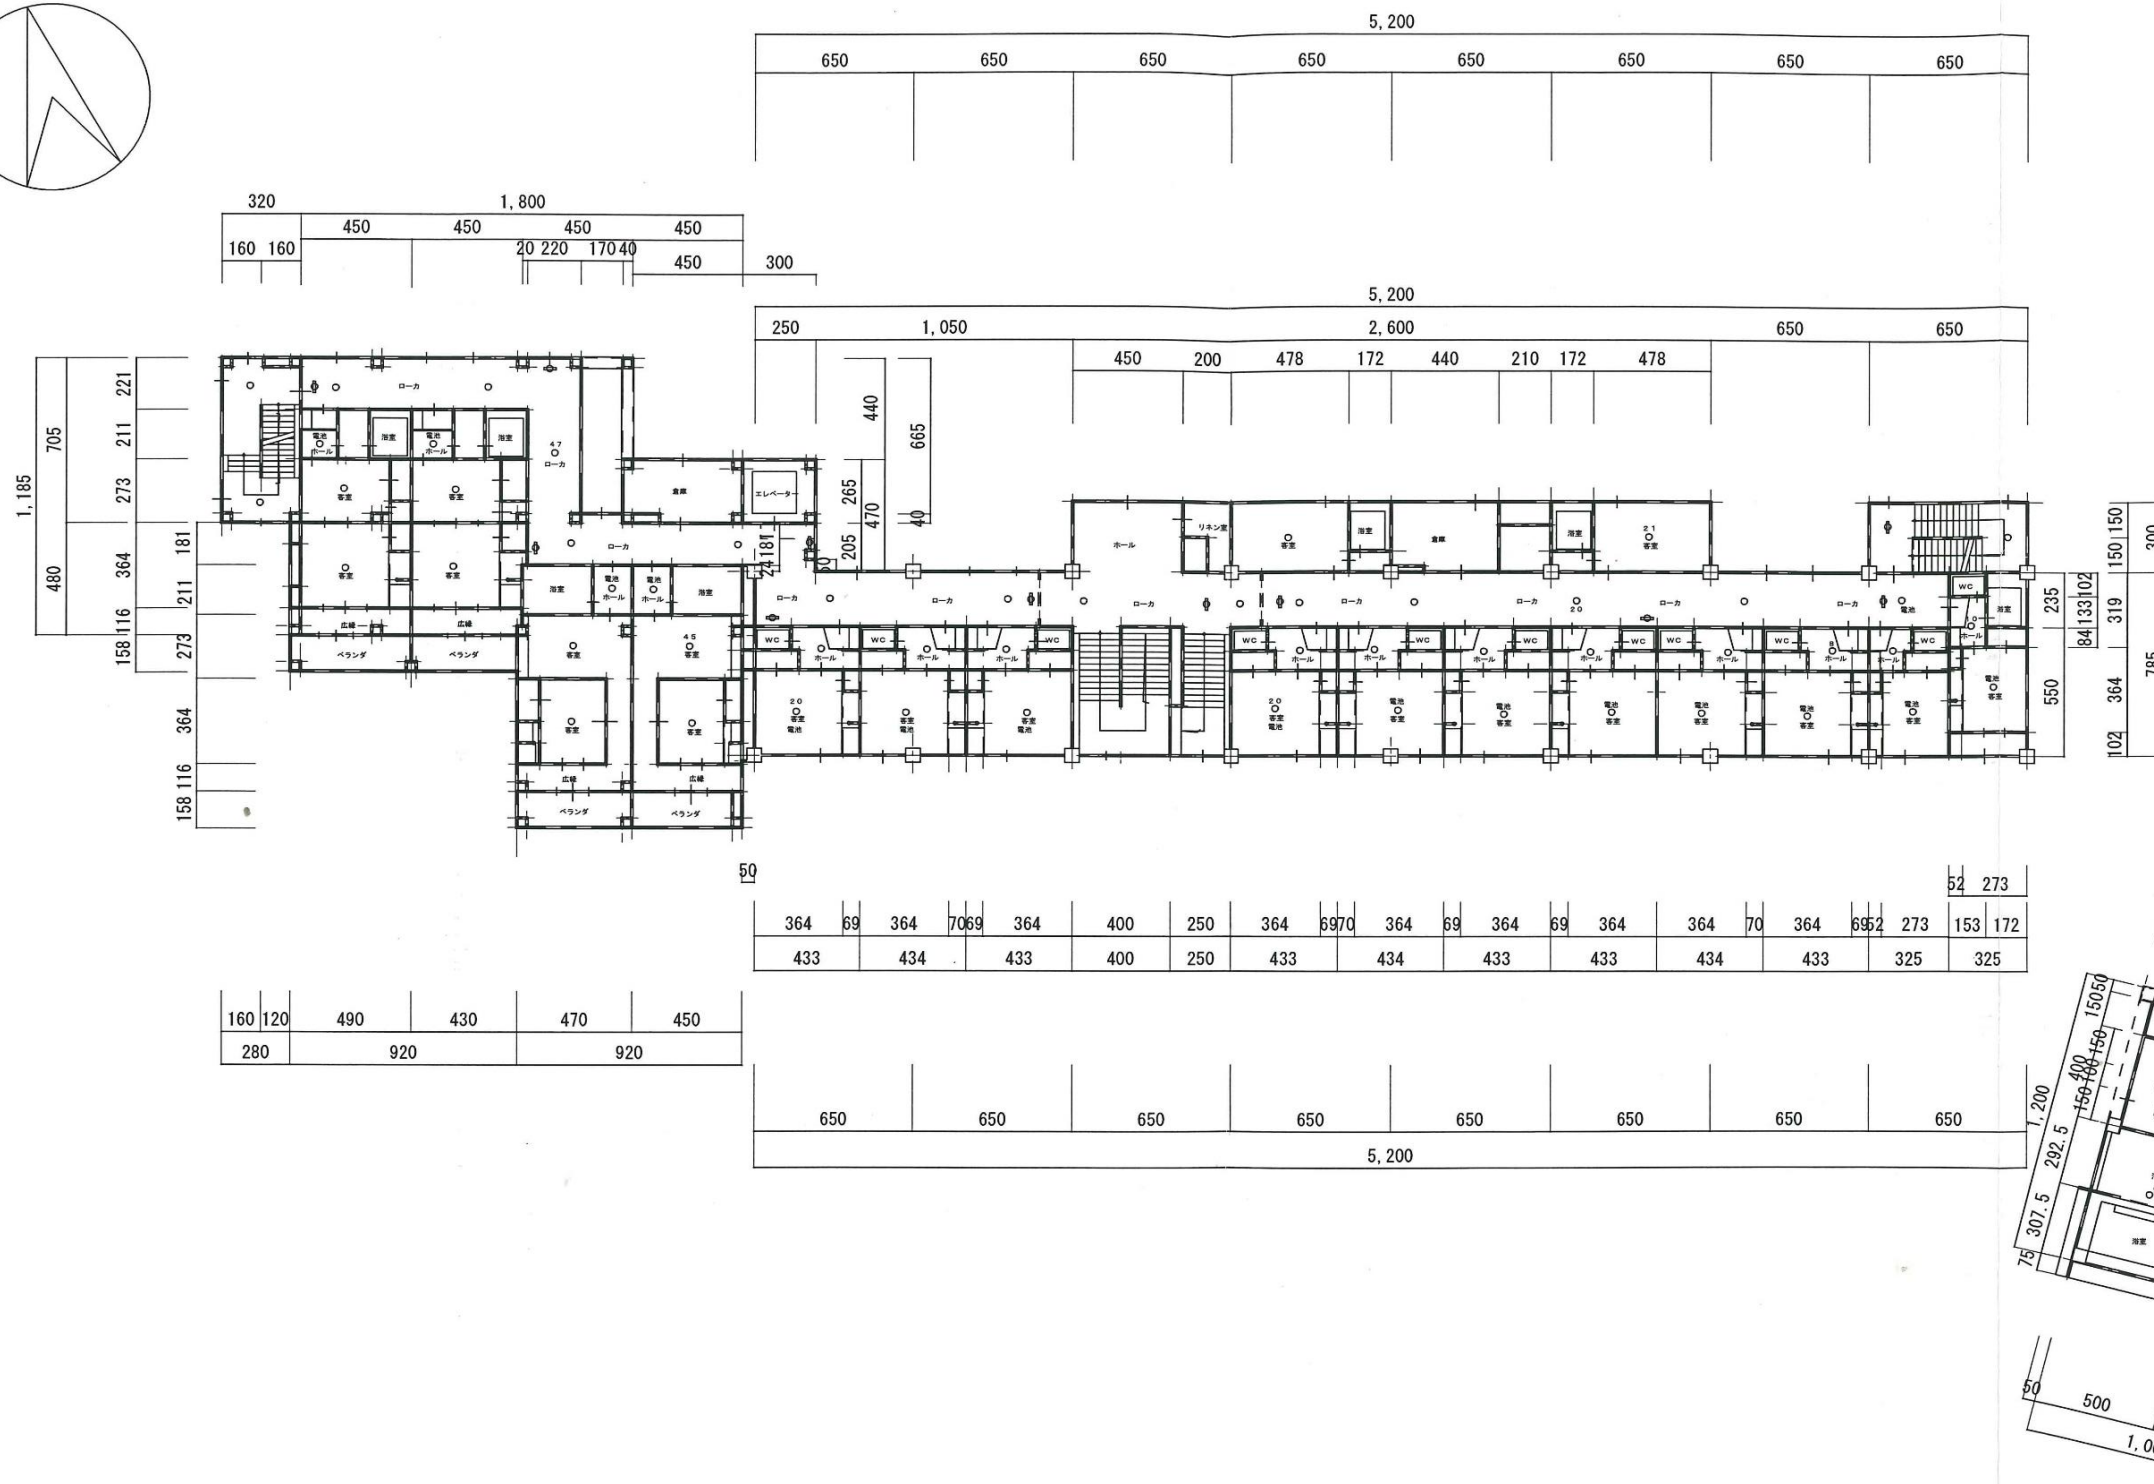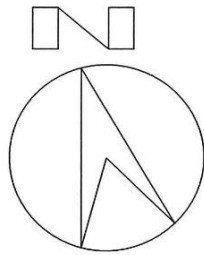

2階平面図

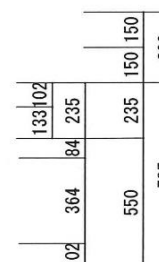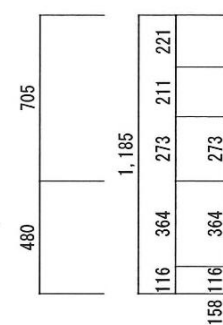

3階平面図

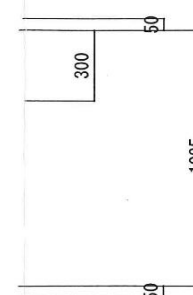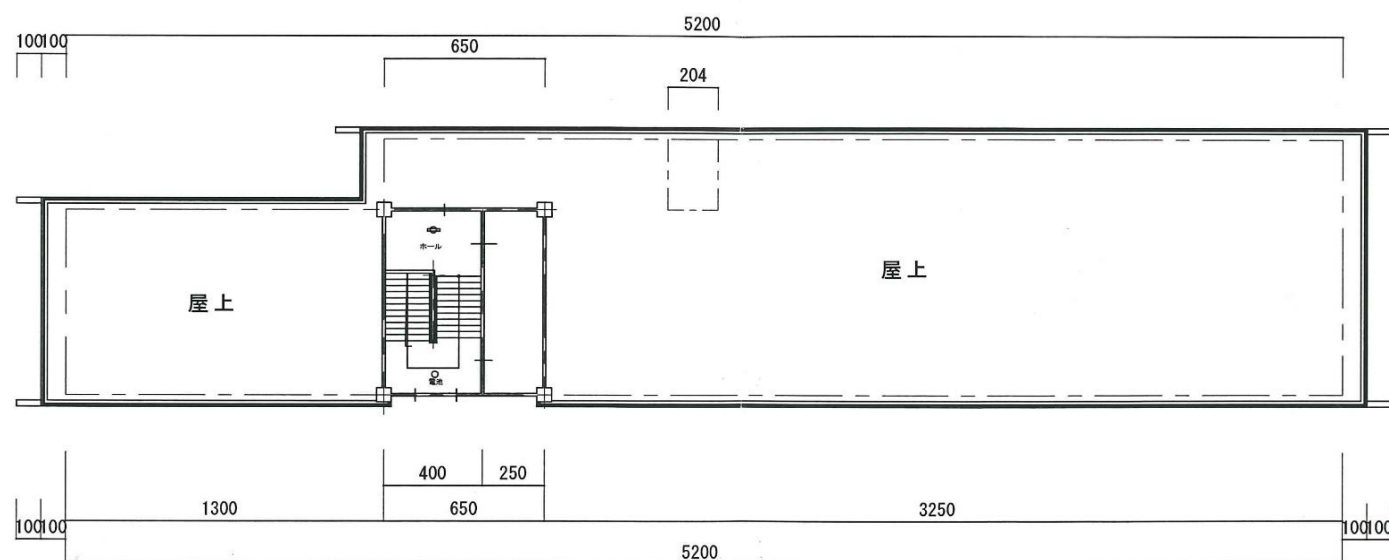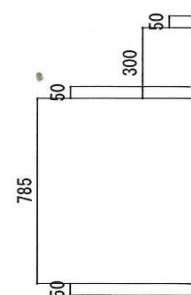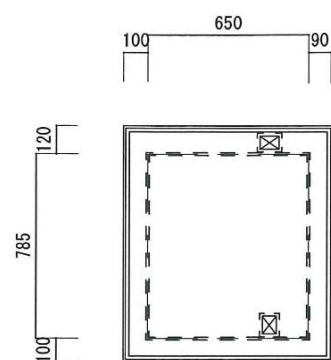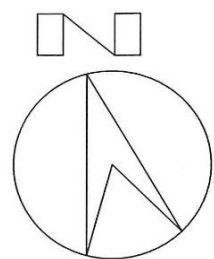

塔屋平面図